

**THE COUNCIL OF THE CITY AND COUNTY OF SWANSEA  
CYNGOR DINAS A SIR ABERTAWE  
TEMPORARY ROAD CLOSURES  
PROMENADE TERRACE, MUMBLES, SWANSEA  
NOTICE 2024**

**NOTICE** is hereby given that the Council of the City and County of Swansea in pursuance of its powers under the Road Traffic Regulation Act 1984 (as amended) has made an Order. In order for Knights Brown, Wales & Energy Division to undertake Coastal Protection Scheme works at the above location it will be necessary to temporarily close the above road to vehicular traffic.

**SCHEDULE 1 – TEMPORARY ROAD CLOSURE  
PROMENADE TERRACE, MUMBLES**

Promenade Terrace in a westerly direction from its junction with Cornwall Place for a distance of approximately 90 metres.

There is no alternative route for vehicular traffic.

**SCHEDULE 2 – TEMPORARY ONE WAY ORDER  
PROMENADE TERRACE, MUMBLES**

Promenade Terrace in a north-westerly direction from its junction with Mumbles Road for a distance of approximately 140 metres.

The alternative route for resident vehicular traffic will be via B4433 Mumbles Road, Cornwall Place and Devon Place a distance of approximately 140 metres.


**Access for emergency vehicles and residents to be maintained at all times.**

The maximum duration of the order is 18 months, and it is anticipated the work will take **20 weeks** to complete effective from **Monday 21<sup>st</sup> October 2024**.

21<sup>st</sup> October 2024

**TRACEY MEREDITH  
CHIEF LEGAL OFFICER / PRIF SWYDDOG CYFREITHIOL  
LEGAL & DEMOCRATIC SERVICES  
GWASANAETHAU CYFREITHIOL A DEMOCRATAIDD**



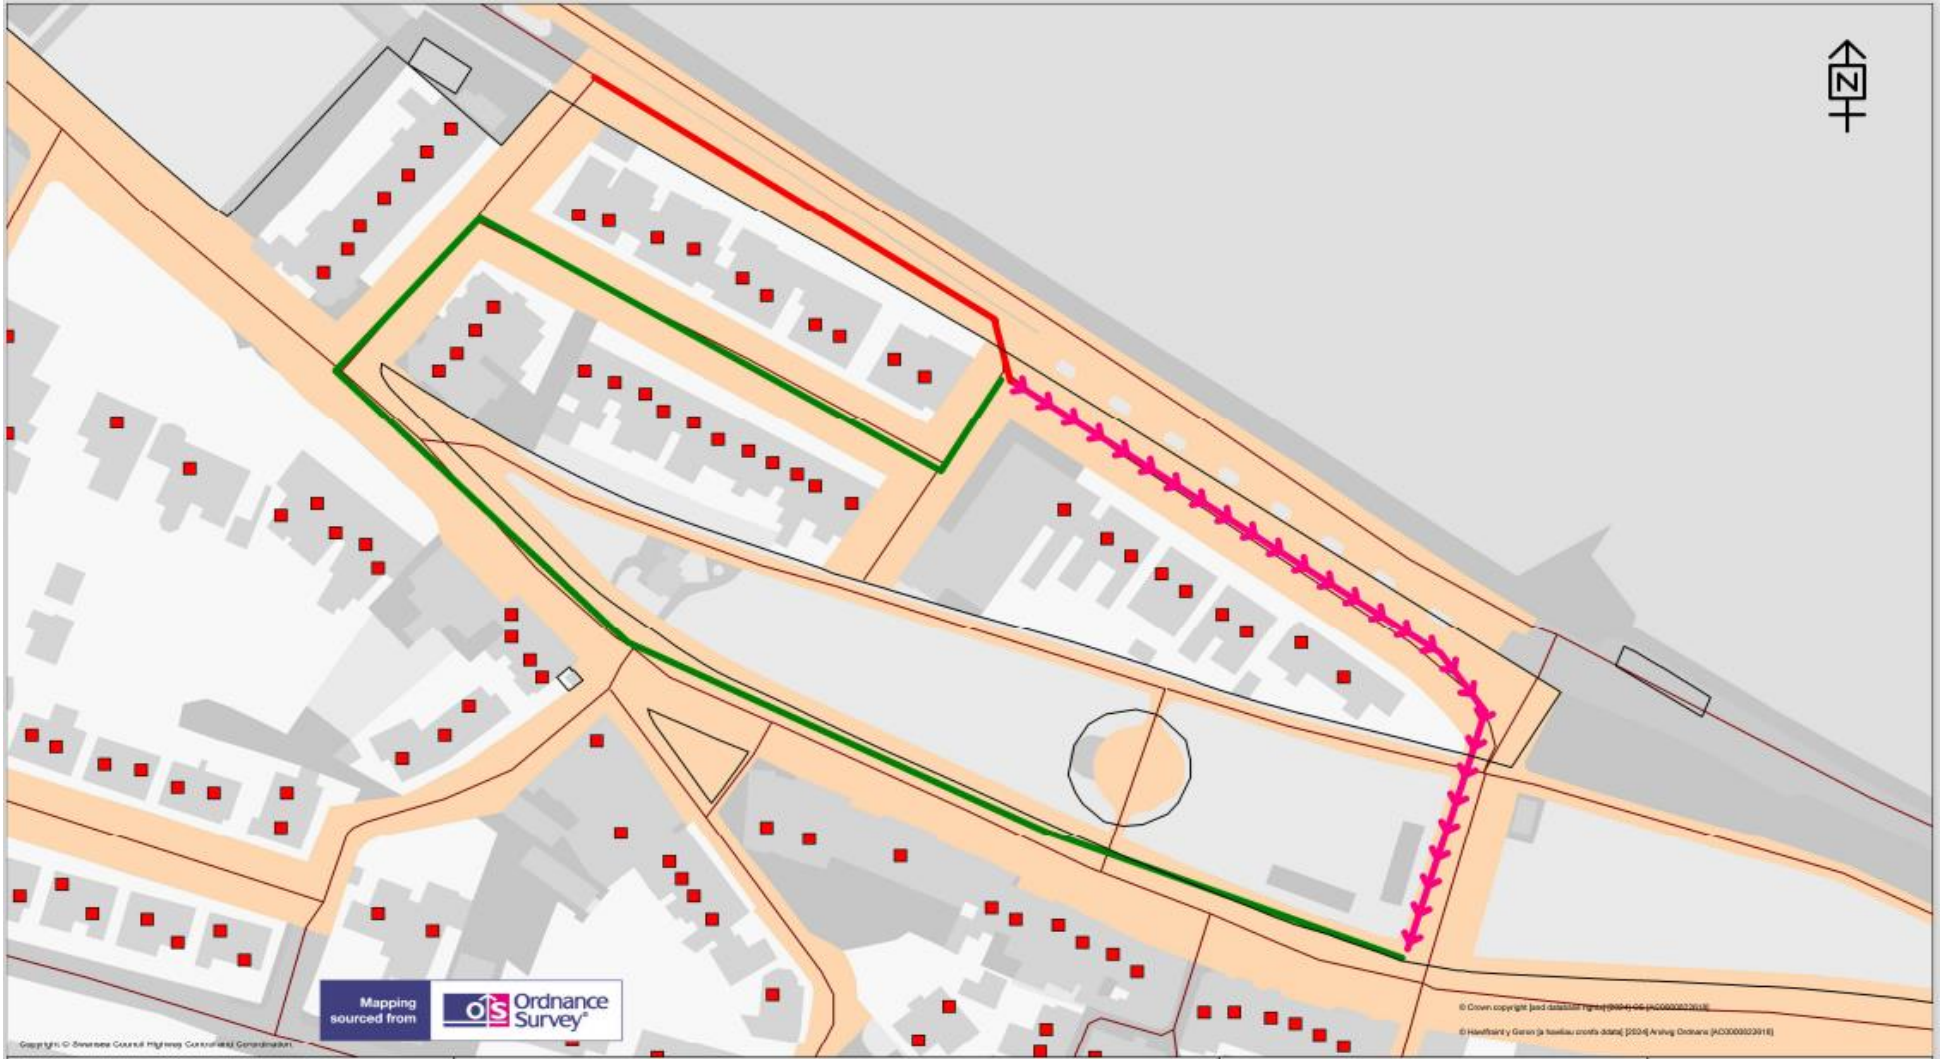

**Cyngor Abertawe  
Swansea Council**

Highways and Transportation  
Mr Stuart Davies,  
Head of Highways  
City and County of Swansea,  
Station Road, Players Industrial Estate,  
Clydach, Swansea, SA6 5BJ

Promenade Terrace

**KEY OPTIONS**

- Temporary Road Closure
- Alternative Route
- Revocation of Parking
- Revocation of One Way
- Revocation of No Entry
- One Way Order
- Temporary Speed Limit
- Buses Only

Scale		1:1068	
Drawn	GD	Checked	GD
Revision	A	Date	04/10/2024
Dwg/Ref.No.		4211	